

SCOPE:

2D OVERALL

*SEATING AVAILABLE UPON REQUEST

FINANCE & PMs:

[18] 6'X6'X53"H POWERED STATIONS WITH MOBILE BBF PEDESTAL WITH CUSHION & FROSTED ACRYLIC SCREENS


OFFICE #1:

[10] 30"X66"X[39"+14"]H POWERED STATIONS WITH MOBILE BBF PEDESTAL WITH CUSHION, ACRYLIC SCREENS AND MONITOR ARMS

AREA A:

[23] 30"X66"X[39"+14"]H POWERED STATIONS WITH MOBILE BBF PEDESTAL WITH CUSHION, ACRYLIC SCREENS AND MONITOR ARMS

PHASE 2

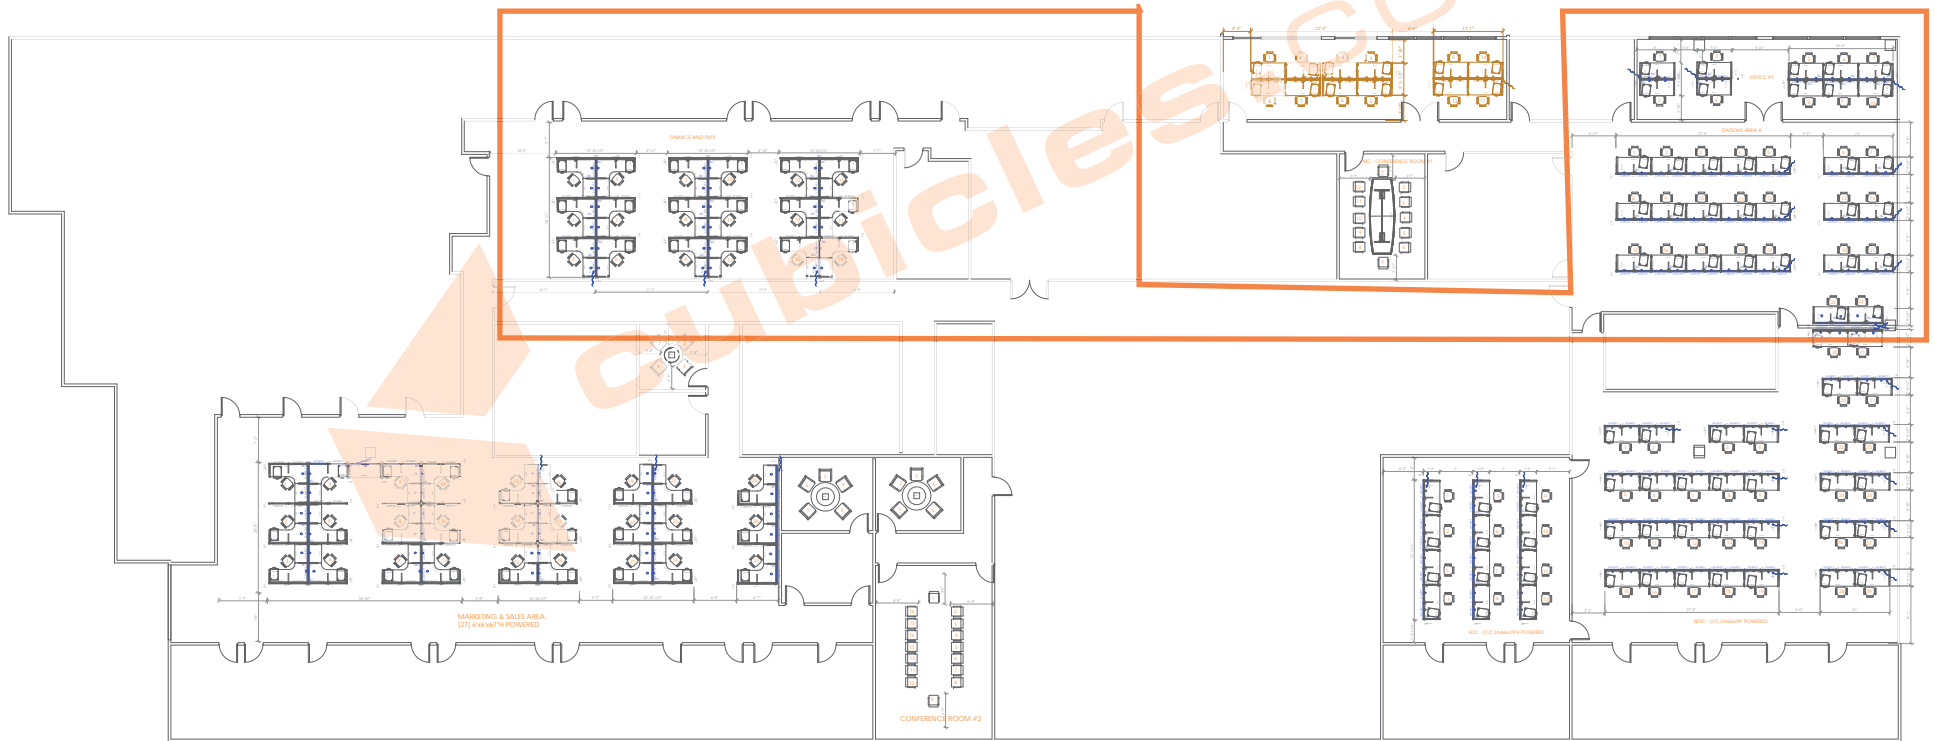

EXISTING

NEW

NEW - POWER

Prepared by: CUBICLES.COM

SIGNATURE: _____

DATE: _____