


# PROPOSED FURNITURE OVERALL 2D LAYOUT PHASE 1 + PHASE 2




- EXISTING FURNITURE (MOVE IN PHASE 1)
- EXISTING POWERED ELEMENTS
- EXISTING FURNITURE (MOVE IN PHASE 2)
- NEW FURNITURE
- NEW POWERED ELEMENTS
- NOT IN SCOPE
- NOTES

AREA OF WORK

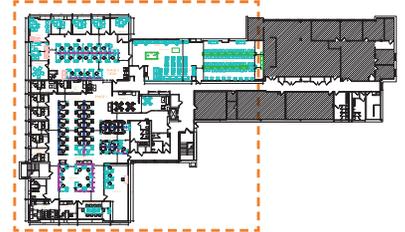

KEY PLAN

# PROPOSED FURNITURE - PHASE 1 - 2D LAYOUT

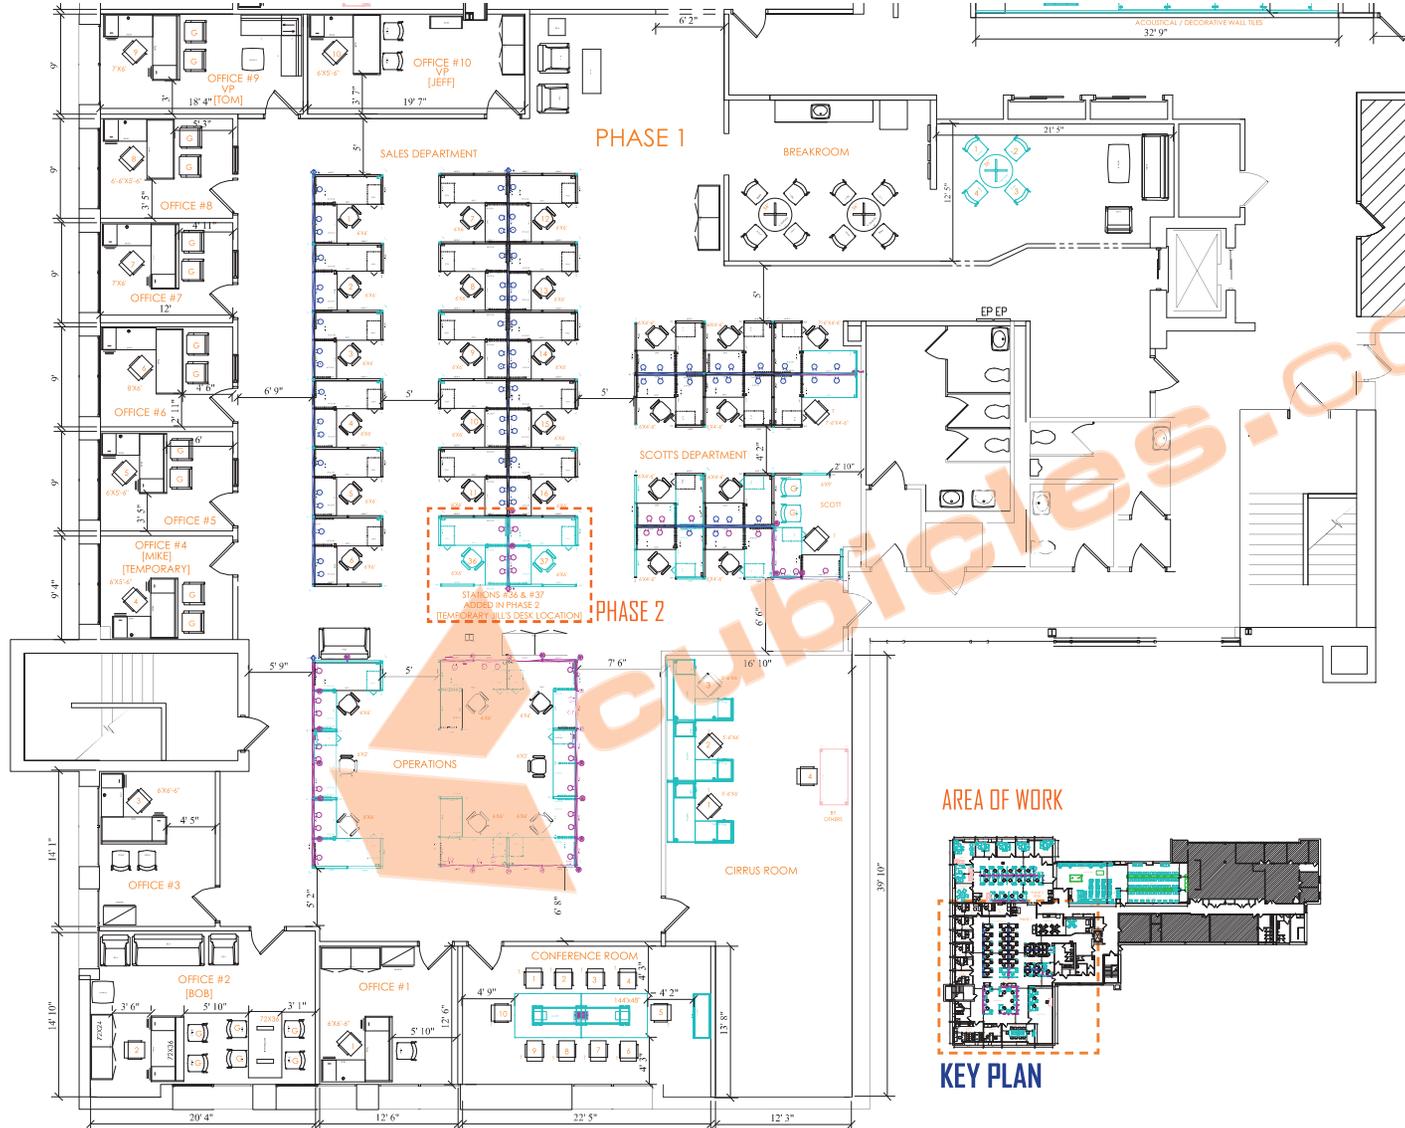

\* NOTE: EXSISTING FURNITURE AND CUBICLE'S PARTS AS PER INVENTORY PROVIDED BY CLIENT

## SCOPE:

A- KNOCK DOWN EXISTING FURNITURE IN 1ST FLOOR AND MOVE TO 2ND FLOOR FOR RE-ASSEMBLY

B- 2ND FLOOR FURNITURE INSTALLATION  
OPEN AREA

- [16] 6'X6'X66" H L-SHAPED POWERED STATIONS W/ [1] BOX-BOX-FILE PEDESTAL /EA
- [10] 6'X4'-6"X66" H L-SHAPED POWERED STATIONS W/ [1] BOX-BOX-FILE PEDESTAL/EA
- [1] 6'X9'X66" H L-SHAPED POWERED STATION W/ [1] BOX-BOX-FILE PEDESTAL
- [6] 6'X6'X66" /42" H L-SHAPED POWERED STATIONS W/ [1] BOX-BOX-FILE PEDESTAL/EA
- [2] 6'X2'X66" H POWERED STATIONS W/ [1] BOX-BOX-FILE PEDESTAL/EA

\* TO BE CONFIGURED USING NEW AND EXISTING PARTS \*

## PRIVATE OFFICES

- [10] PRIVATE OFFICES
- \* TO BE CONFIGURED USING EXISTING FURNITURE \*

## CONFERENCE ROOM

- [1] 144"X48" POWERED CONFERENCE TABLE
- [1] BUFFET CREDENZA

## CIRRUS ROOM

- [3] 5'-6"X6' L-SHAPED DESKS W/ [1] BOX-BOX-FILE & [1] FILE-FILE PEDESTAL/EA

## BREAKROOM


- [1] 36" DIA. BREAKROOM TABLE

## SEATING

- [50] TASK CHAIRS [EXISTING]
- [25] GUEST CHAIRS [23 EXISTING + 2NEW]
- [10] CONFERENCE ROOM CHAIRS [EXISTING]
- [12] BREAKROOM CHAIRS [8 EXISTING + 4 NEW]
- MISC SOFAS AND LOUNGE CHAIRS [EXISTING]

- EXISTING FURNITURE (MOVE IN PHASE 1)
- EXISTING POWERED ELEMENTS
- NEW FURNITURE
- NEW POWERED ELEMENTS
- NOT IN SCOPE
- NOTES

# PROPOSED FURNITURE - PHASE 2 - 2D LAYOUT

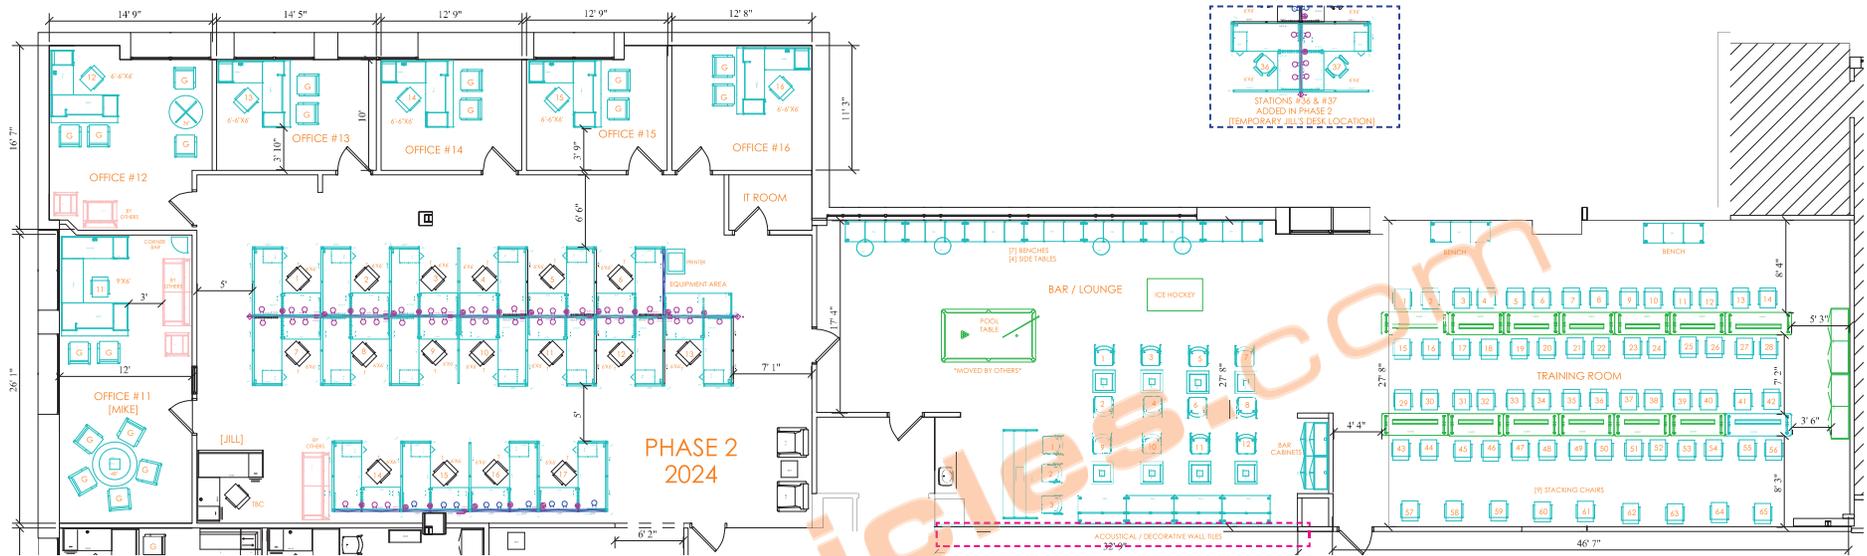

## SCOPE:

- A- MOVE REMAINING FURNITURE IN 1ST FLOOR TO 2ND FLOOR
- B- 2ND FLOOR FURNITURE INSTALLATION

- OPEN AREA**
- [13] 6'X6'X66" H L-SHAPED POWERED STATIONS W/ [1] BOX-BOX-FILE PEDESTAL /EA
  - [4] 6'X6'X66" /42" H L-SHAPED POWERED STATIONS W/ [1] BOX-BOX-FILE PEDESTAL /EA
  - [1] 6'X6'X66" H POWERED PRINT STATION
- PRIVATE OFFICES**
- [4] 6'X6'-6" L-SHAPED DESKS W/ [1] BOX-BOX-FILE & [1] FILE-FILE PEDESTAL /EA
  - [1] 6'X6'-6" L-SHAPED DESK W/ [1] BOX-BOX-FILE & [1] FILE-FILE PEDESTAL
  - [1] 36" DIA MEETING TABLE
- MIKE'S PRIVATE OFFICE**
- [1] 6'X9' U-SHAPED DESK W/ [1] BOX-BOX-FILE & [1] FILE-FILE PEDESTAL
  - [1] 48" DIA MEETING TABLE
  - [1] CORNER BAR


- BAR / LOUNGE**
- [1] 96"X30"X42" H BAR HEIGHT TABLE
  - [8] 24"X24" CAFETERIA TABLES
  - [2] BASE CABINETS + [2] WALL MOUNTED CABINETS
  - [1] 32"X8" H ACOUSTIC TILE WALL
  - [4] 18" DIA X 25" H SIDE TABLES

- TRAINING ROOM**
- [4] 24"X72" TRAINING TABLES [3 EXISTING + 1 NEW]
  - [10] 24"X60" TRAINING TABLES [EXISTING]
  - [2] CREDENZAS [EXISTING]

- TEMPORARY JILL'S DESK AREA**
- [2] 6'X6'X66" H L-SHAPED POWERED STATIONS W/ [1] BOX-BOX-FILE PEDESTAL /EA

- SEATING**
- [26] TASK CHAIRS [18 EXISTING & 8 NEW]
  - [19] GUEST CHAIRS [PRIVATE OFFICES]
  - [12] BREAKROOM CHAIRS [LOUNGE - BAR]
  - [3] BAR HEIGHT STOOLS [LOUNGE - BAR]
  - [9] 3-SEAT BENCHES [LOUNGE - BAR & TRAINING ROOM]
  - [4] 2-SEAT SOFAS [LOUNGE - BAR]
  - [56] TRAINING ROOM CHAIRS [NEW]
  - [9] STACKING TRAINING ROOM CHAIRS [NEW]

## AREA OF WORK

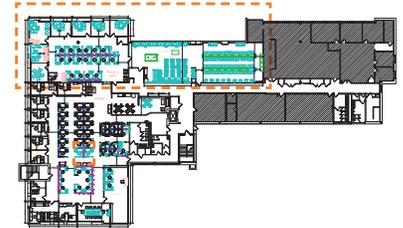

## KEY PLAN

- EXISTING FURNITURE (MOVE IN PHASE 1)
- EXISTING POWERED ELEMENTS
- EXISTING FURNITURE (MOVE IN PHASE 2)
- NEW FURNITURE
- NEW POWERED ELEMENTS
- NOT IN SCOPE
- NOTES